
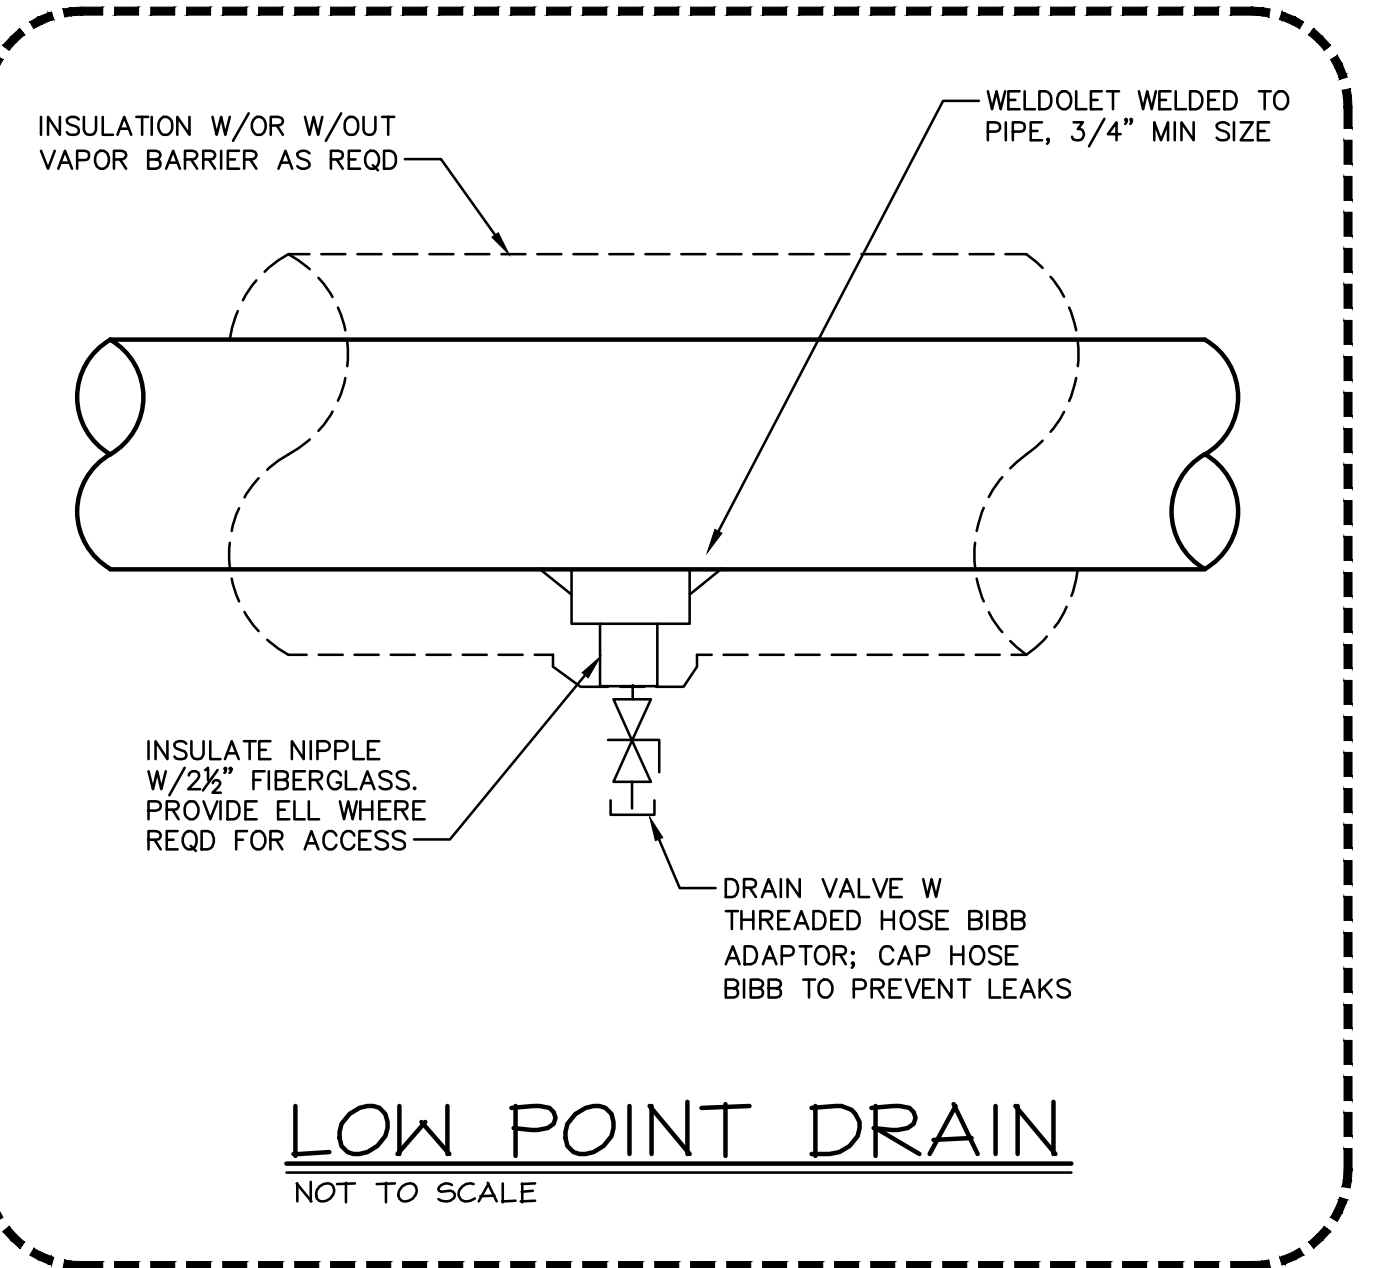
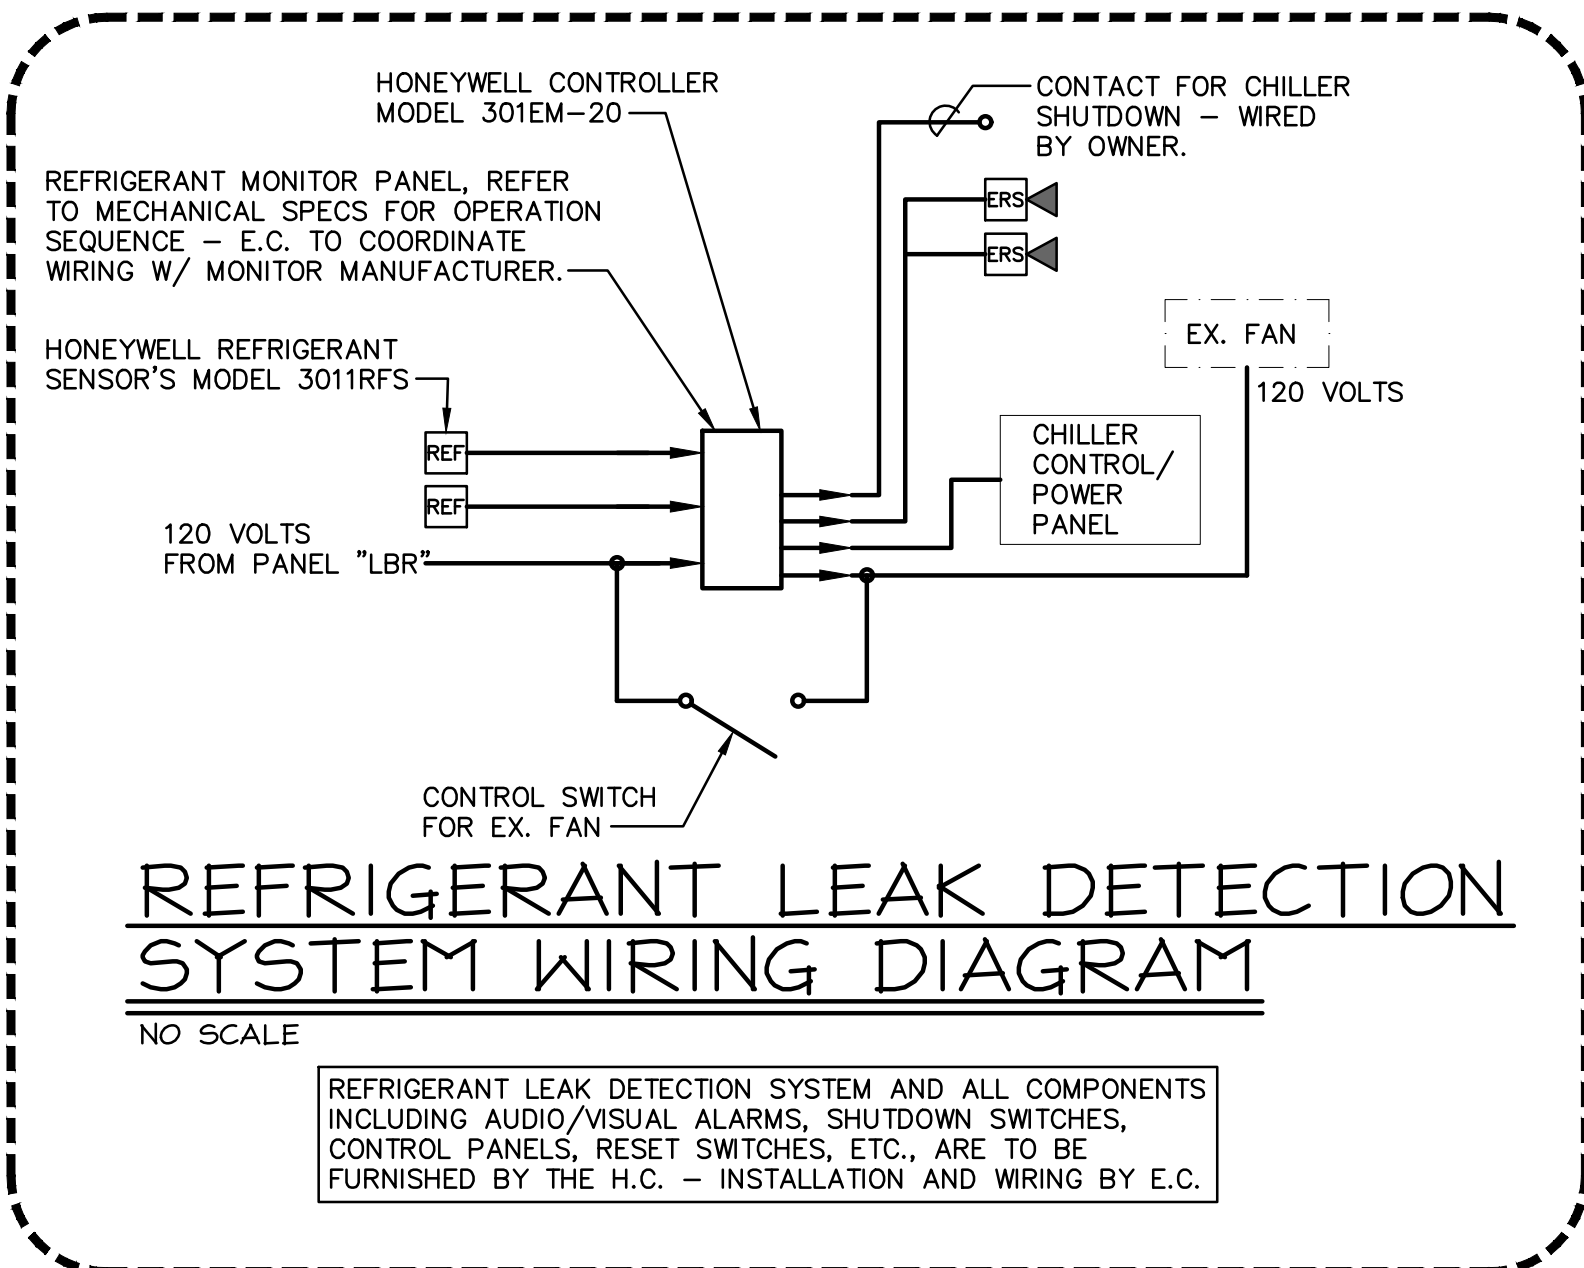
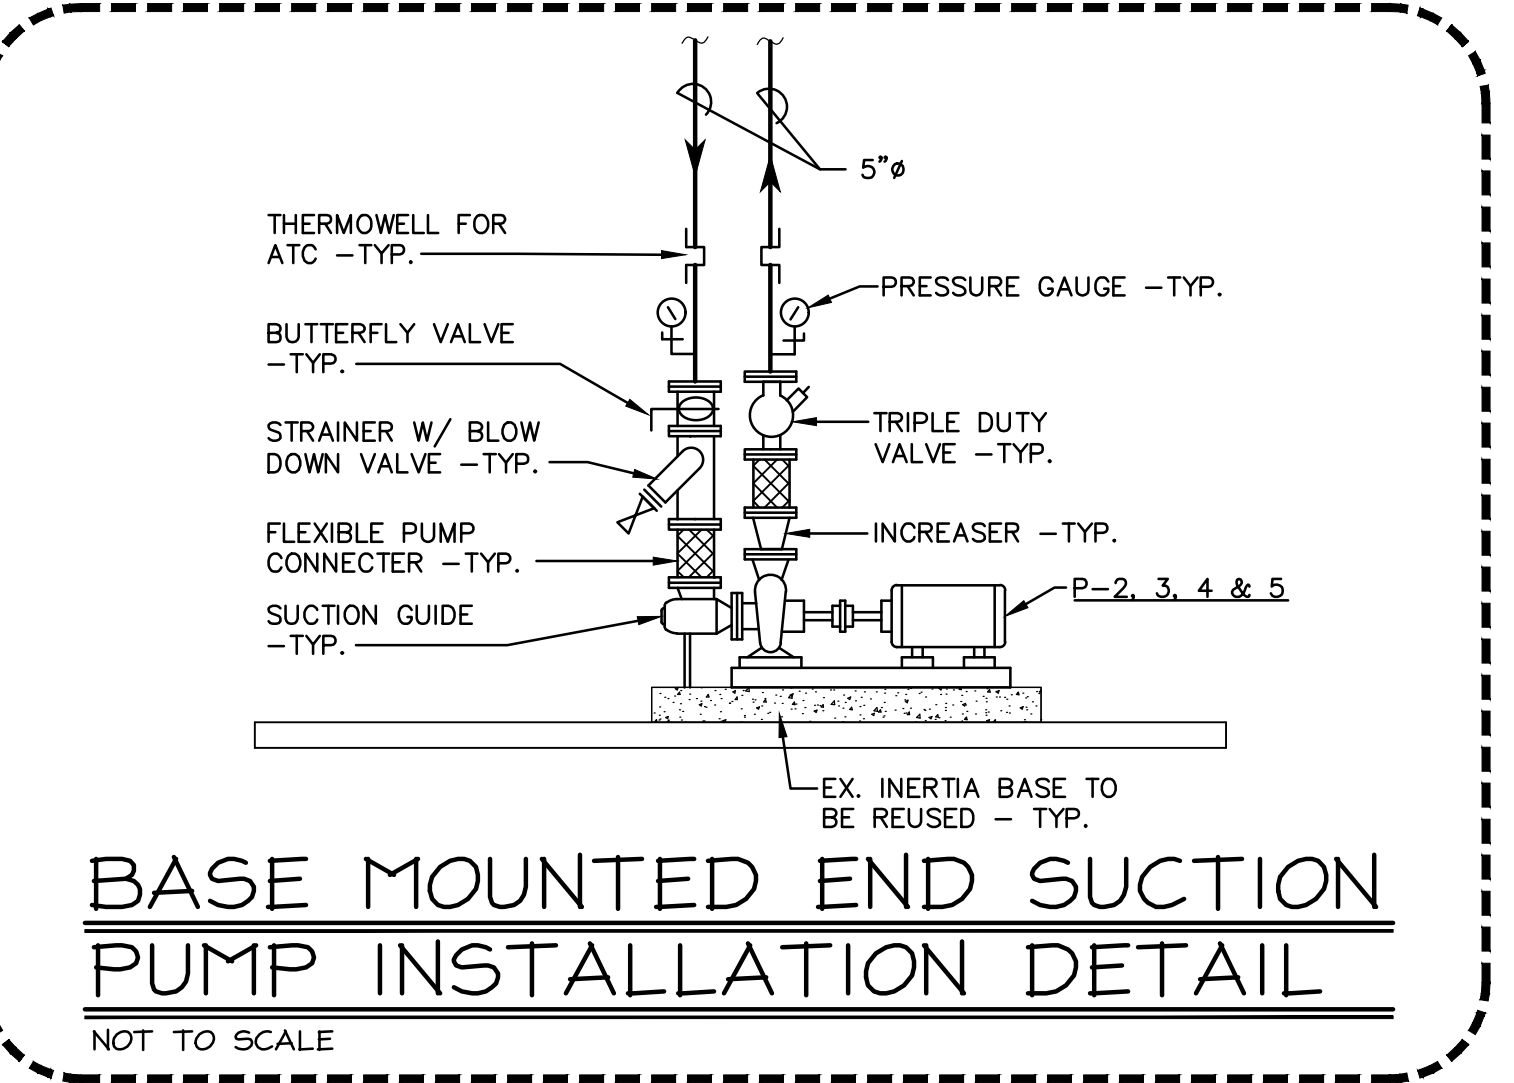
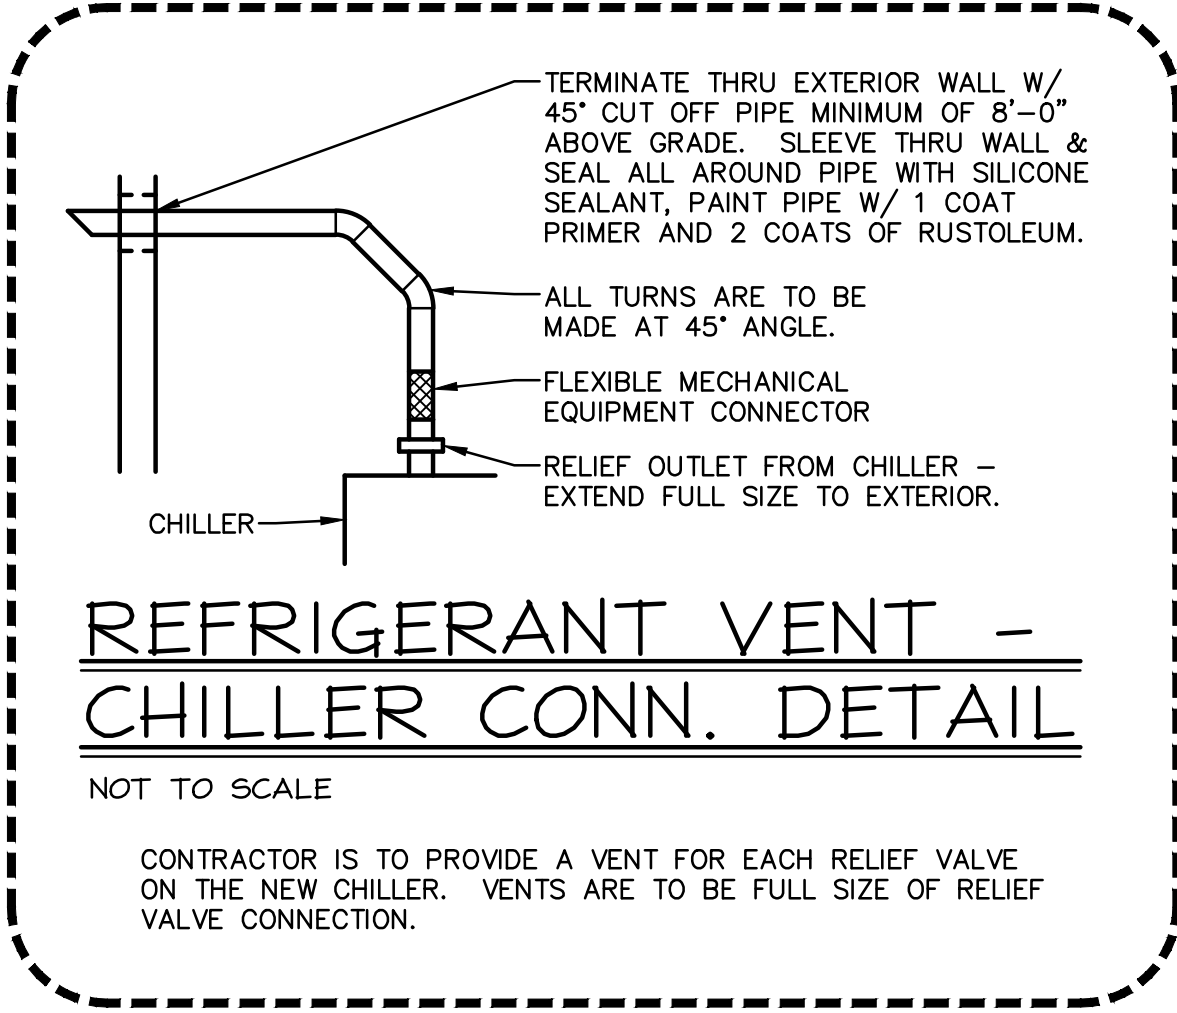
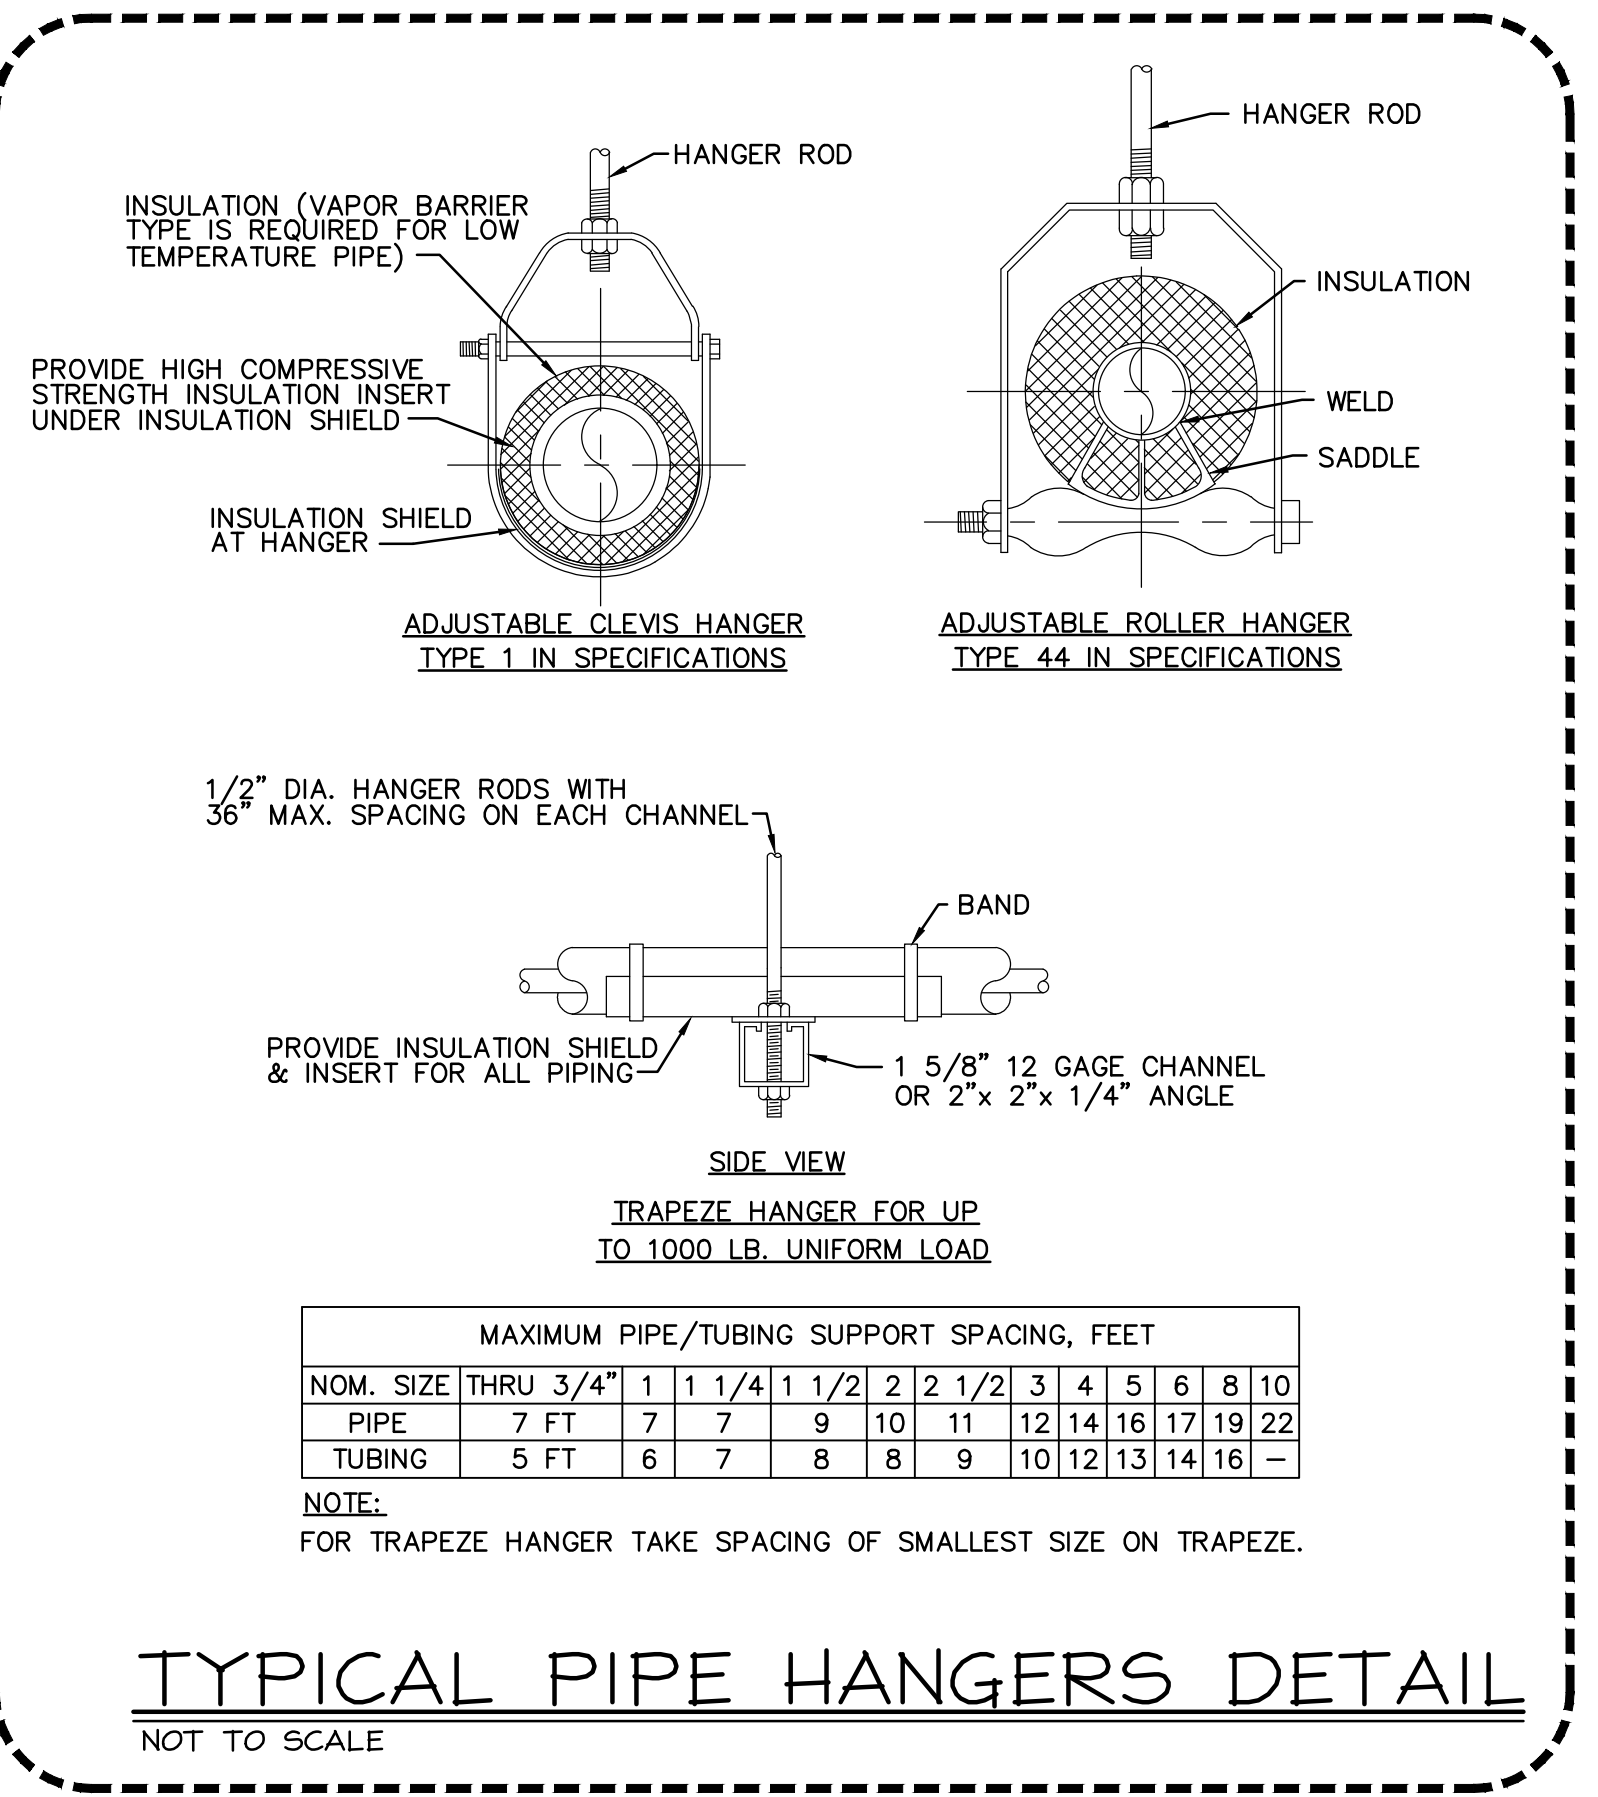
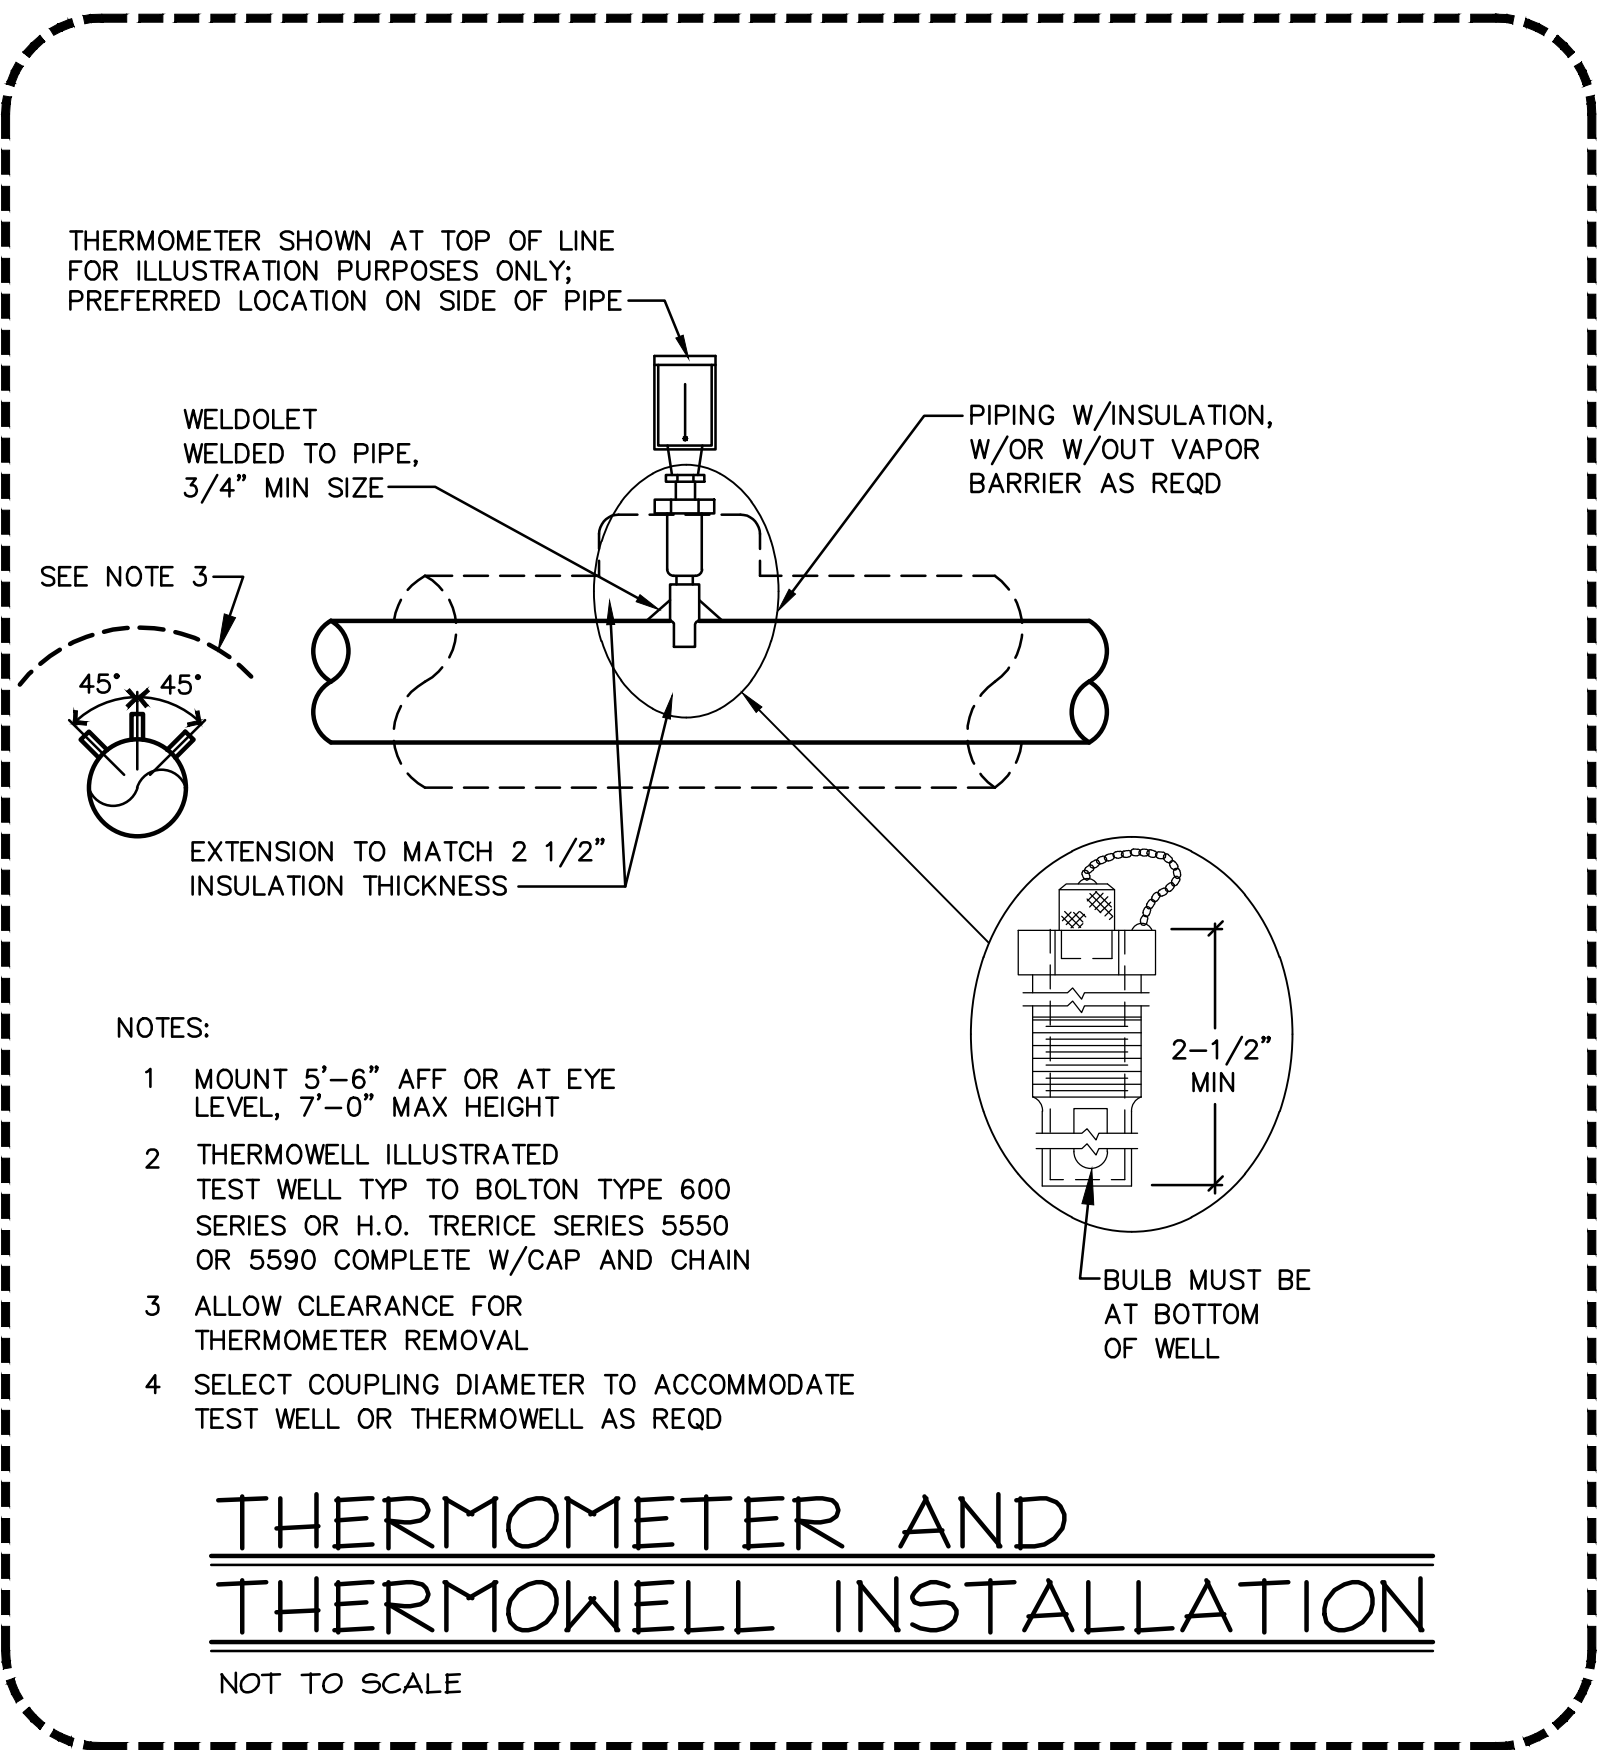


October 16, 2025 - 3:11pm T:\Projects\2025\25-015 - ACM College Center Chiller\Drawings\25-015 - H0.3.dwg

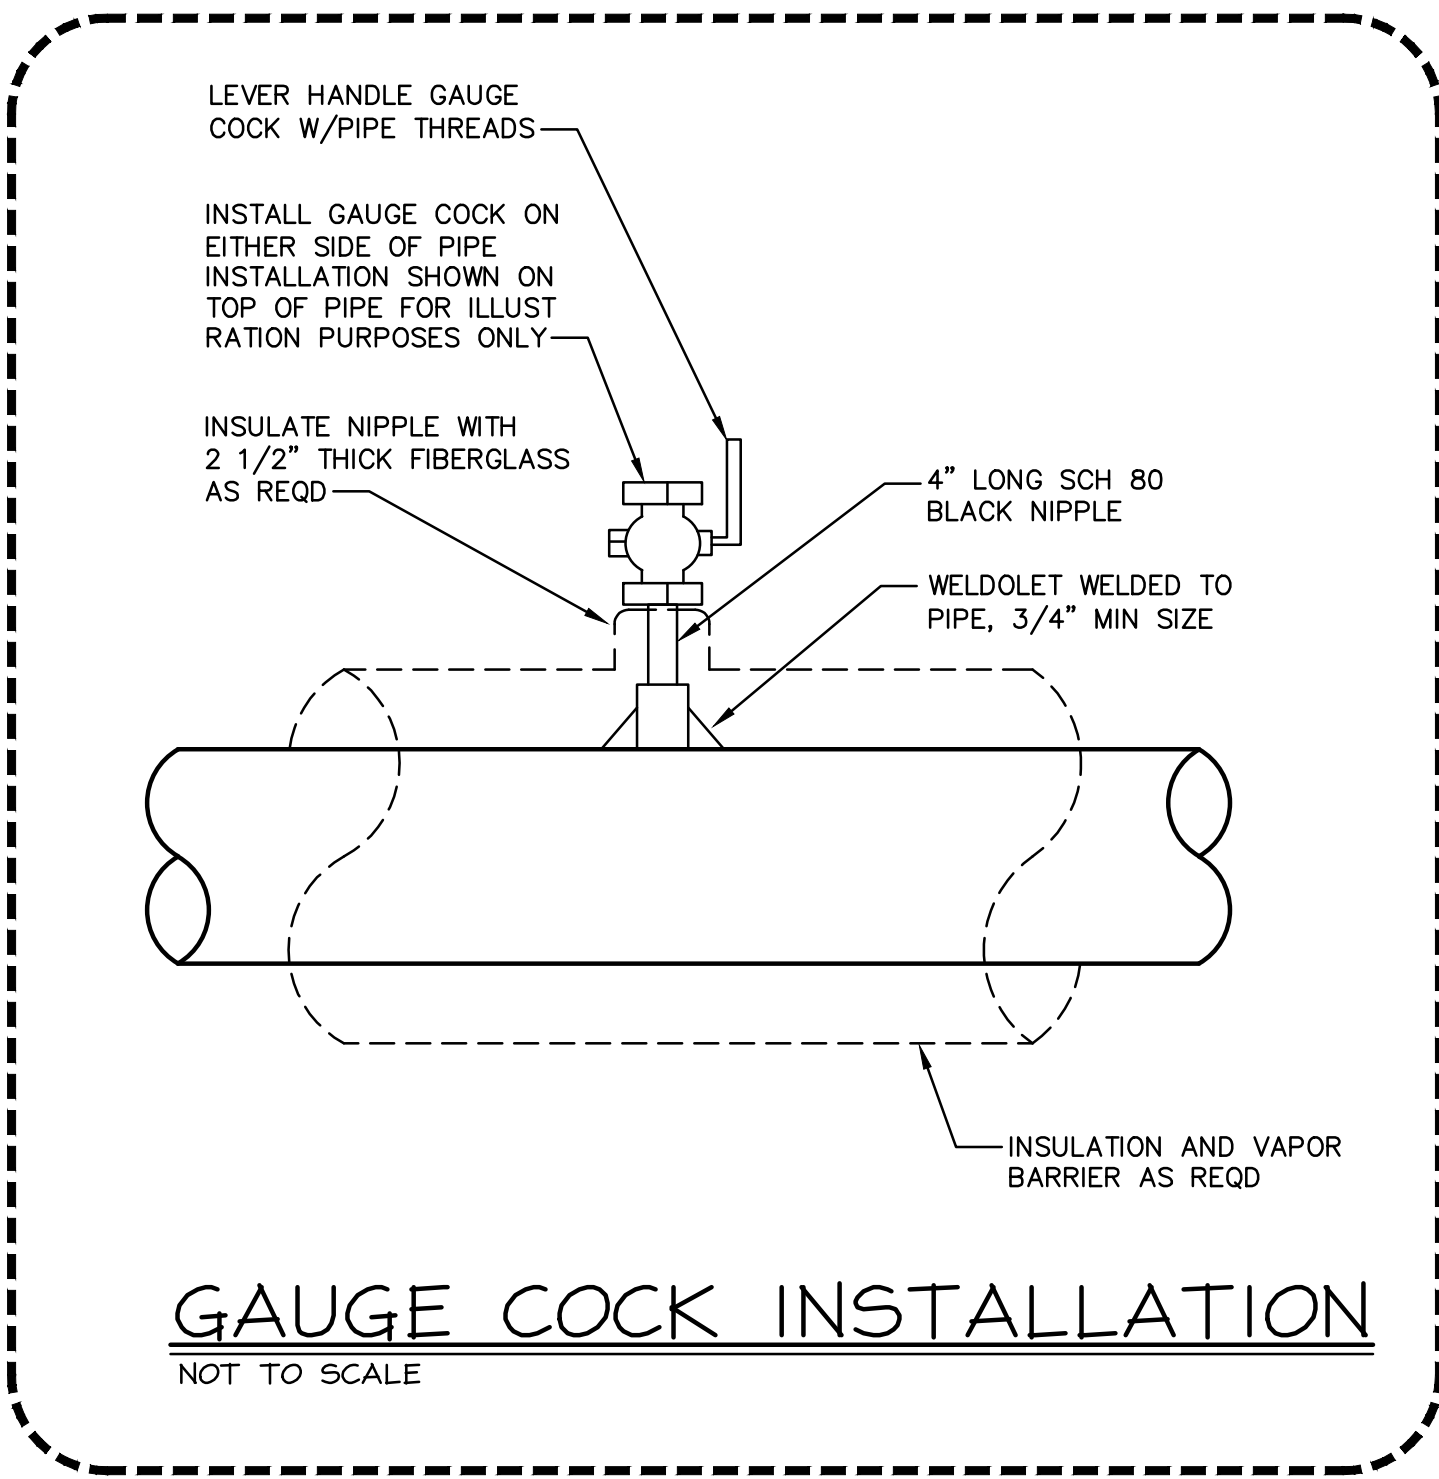

PROFESSIONAL CERTIFICATION

I HEREBY CERTIFY THAT THESE DOCUMENTS WERE PREPARED OR APPROVED BY ME, AND THAT I AM A FULLY LICENSED PROFESSIONAL ENGINEER UNDER THE LAWS OF THE STATE OF MARYLAND, LICENSE NO. 4878, EXPIRATION DATE: 05-31-2028.

CHRISTOPHER G. ALBRIGHT      DATE: 10/17/2025

DETAILS - HVAC

CHILLER REPLACEMENT  
COLLEGE CENTER

FOR  
ALEGANY COMMUNITY COLLEGE

WILLOWBROOK ROAD, CUMBERLAND, MD 21502

East Hills  
Engineering  
Associates

A LIMITED LIABILITY COMPANY

BRETT N. YONISH, P.E.  
CHRISTOPHER G. ALBRIGHT, P.E.

541 MAIN STREET  
WINDBER, PA 15963  
(814) 467-6877

REVISIONS		
MARK	BY	DATE

DATE: 10-17-2025	DRAWING NO. H0.3
DRAWN BY: C.G.A.	H0.3
CHECKED BY: C.G.A.	
PROJECT NO. 25-015	